


# CATHEDRAL ROCK PRESERVE

National Forest Service

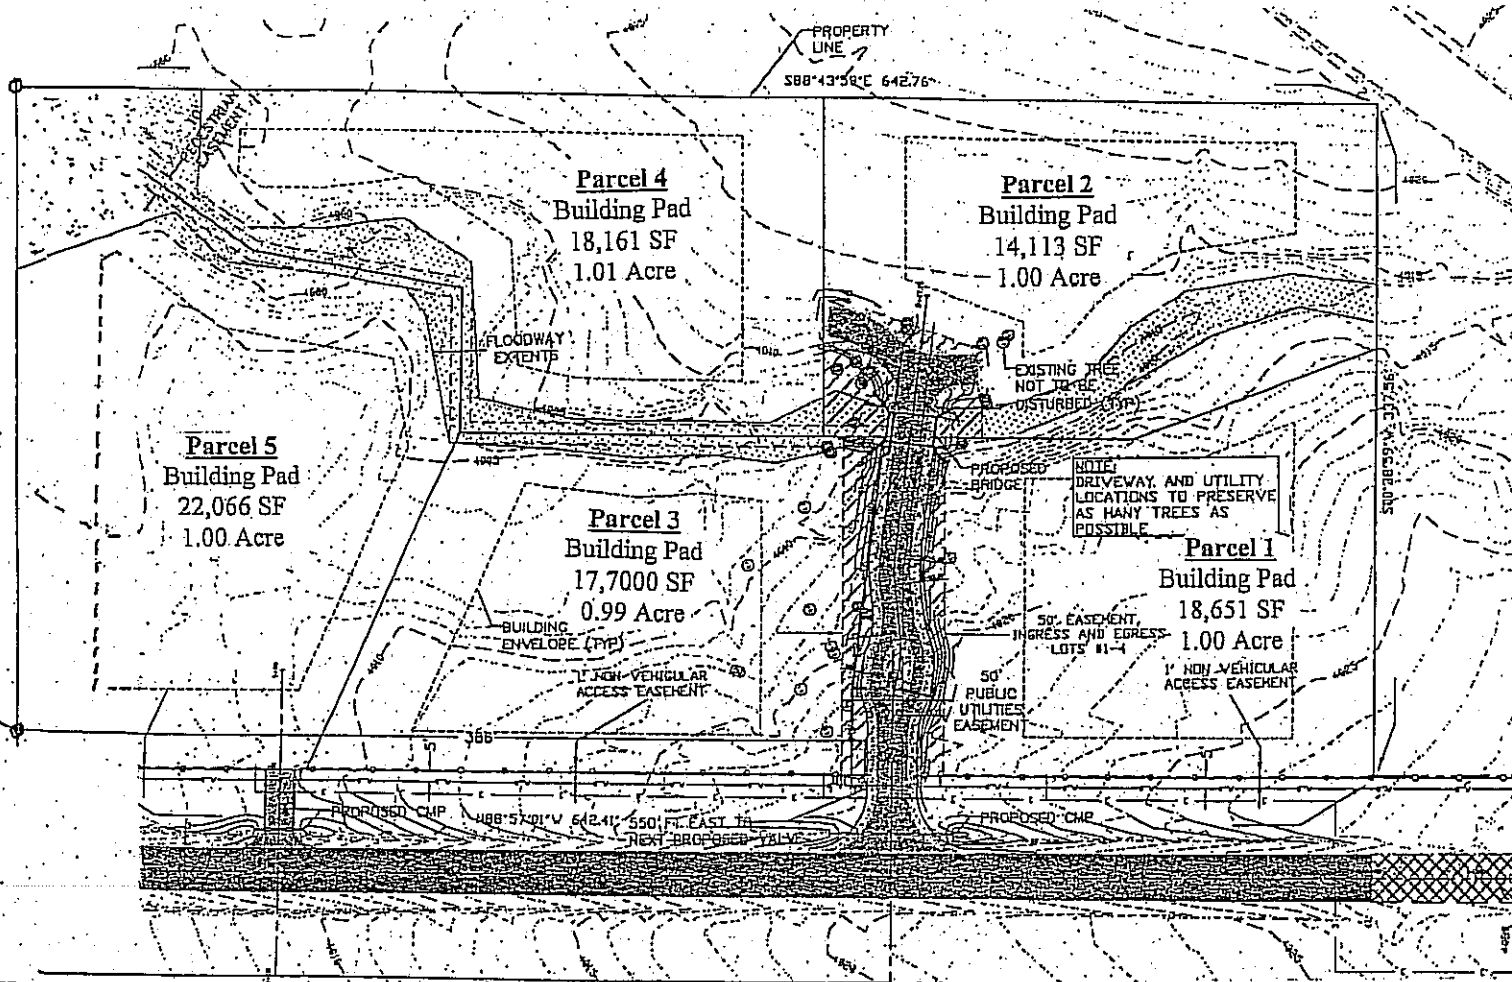

- EDP = EDGE OF PAVEMENT
  - FG = FINISHED GRADE
  - R.O.W. = RIGHT-OF-WAY
  - LF = LINEAR FEET
  - EX = EXISTING
  - L = LENGTH
  - L.P.T.C.-SD = LITTLE PARK WATER COMPANY STANDARD DETAIL (MICHIGAN ASSOCIATION OF GOVERNMENTS) ST.
  - MSD = EXISTING GROUND CONTOURS
  - PROPOSED CONTOURS
  - EXISTING TREE NOT TO BE DISTURBED
  - ⊙ = FLOODWAY
  - ⊗ = EXISTING ASPHALT
  - ▨ = PROPOSED 8' WIDE REDBON CURB FOR USE BY
  - ▧ = DITCHES, DORES & PUBLIC UTILITIES EASEMENT
  - ▩ = PROPOSED PAVEMENT 3' AC OR 6' AD
  - = PROPOSED PAVEMENT OR PATHS ON 6' AD.
  - = PROPOSED CMP STORM DRAIN PIPE
  - = EXISTING 8" P.T.C. WATER MAIN
  - = PROPOSED 8" P.T.C. WATER MAIN
  - = PROPOSED 2" WATER SERVICE
  - = PROPOSED ELECTRIC FOR APT PLUMB
  - = EXISTING FENCELINE
- NOTES**  
 ELEVATION TAGS TAKE PRECEDENCE OVER CENTER ELEVATIONS  
 BRING ALL VALVE BOXES, MANHOLES, ETC. TO SURF

**A UNIQUE DEVELOPMENT OF 5 PARCELS**

**OFFERS A RURAL FEEL**

**WITH ACCESS TO NATIONAL FOREST SERVICE**

PRELIMINARY  
NOT FOR  
CONSTRUCTION



CATHEDRAL ROCK

30 SCA  
Site Pl.

DATE DRAWN